


MATCHLINE - SEE SECTION 2

Section 1: Flagler Ln s/o Beryl St
Conceptual Bike Path Design - Option 4
Beach Cities Health District Bike Path




CONCEPTUAL - NOT FOR CONSTRUCTION. ADDITIONAL
DETAILED ANALYSIS AND ENGINEERING DESIGN REQUIRED.

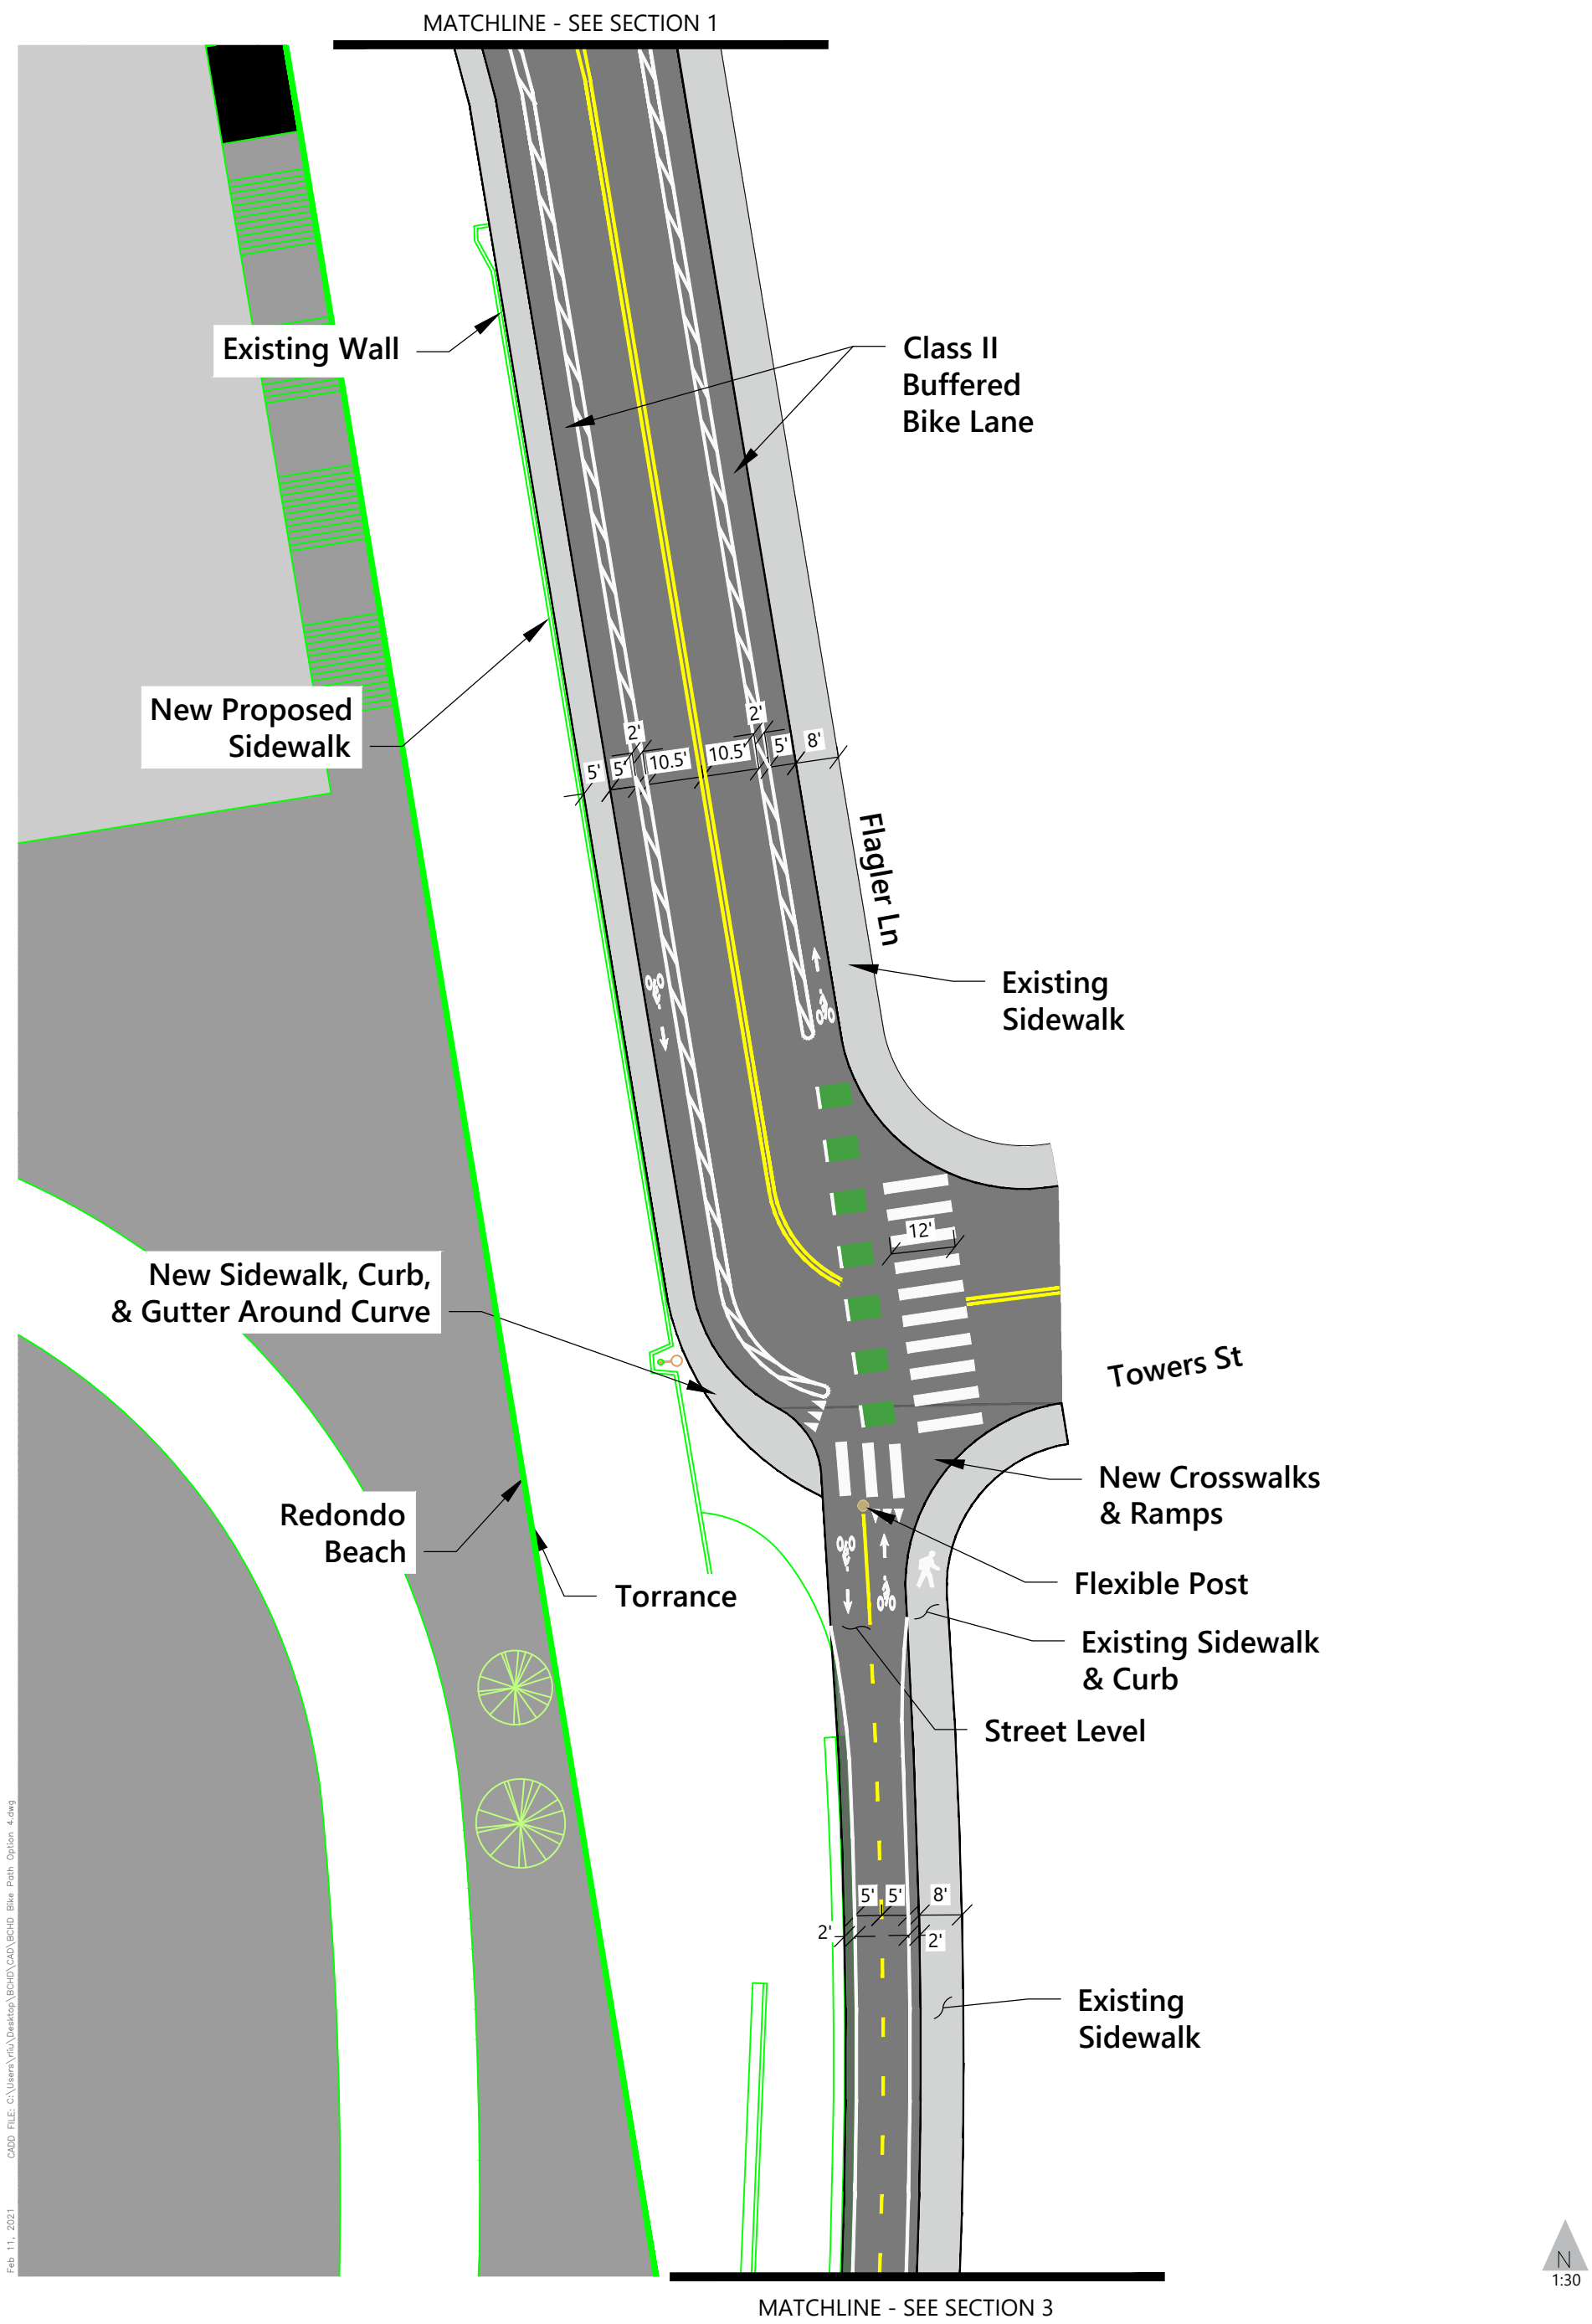

CONCEPTUAL - NOT FOR CONSTRUCTION. ADDITIONAL
DETAILED ANALYSIS AND ENGINEERING DESIGN REQUIRED.

Section 2: Flagler Ln & Towers Ln
Conceptual Bike Path Design - Option 4
Beach Cities Health District Bike Path

MATCHLINE - SEE SECTION 2

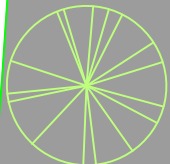

Redondo Beach

Torrance


5' 5' 8' 2' 2'

Feb 11, 2021 C:\Users\vrila\Desktop\BCHD\CAD\BCHD Bike Path Option 4.dwg



CONCEPTUAL - NOT FOR CONSTRUCTION. ADDITIONAL DETAILED ANALYSIS AND ENGINEERING DESIGN REQUIRED.

Section 3: Towers - Diamond Connection
Conceptual Bike Path Design - Option 4
Beach Cities Health District Bike Path

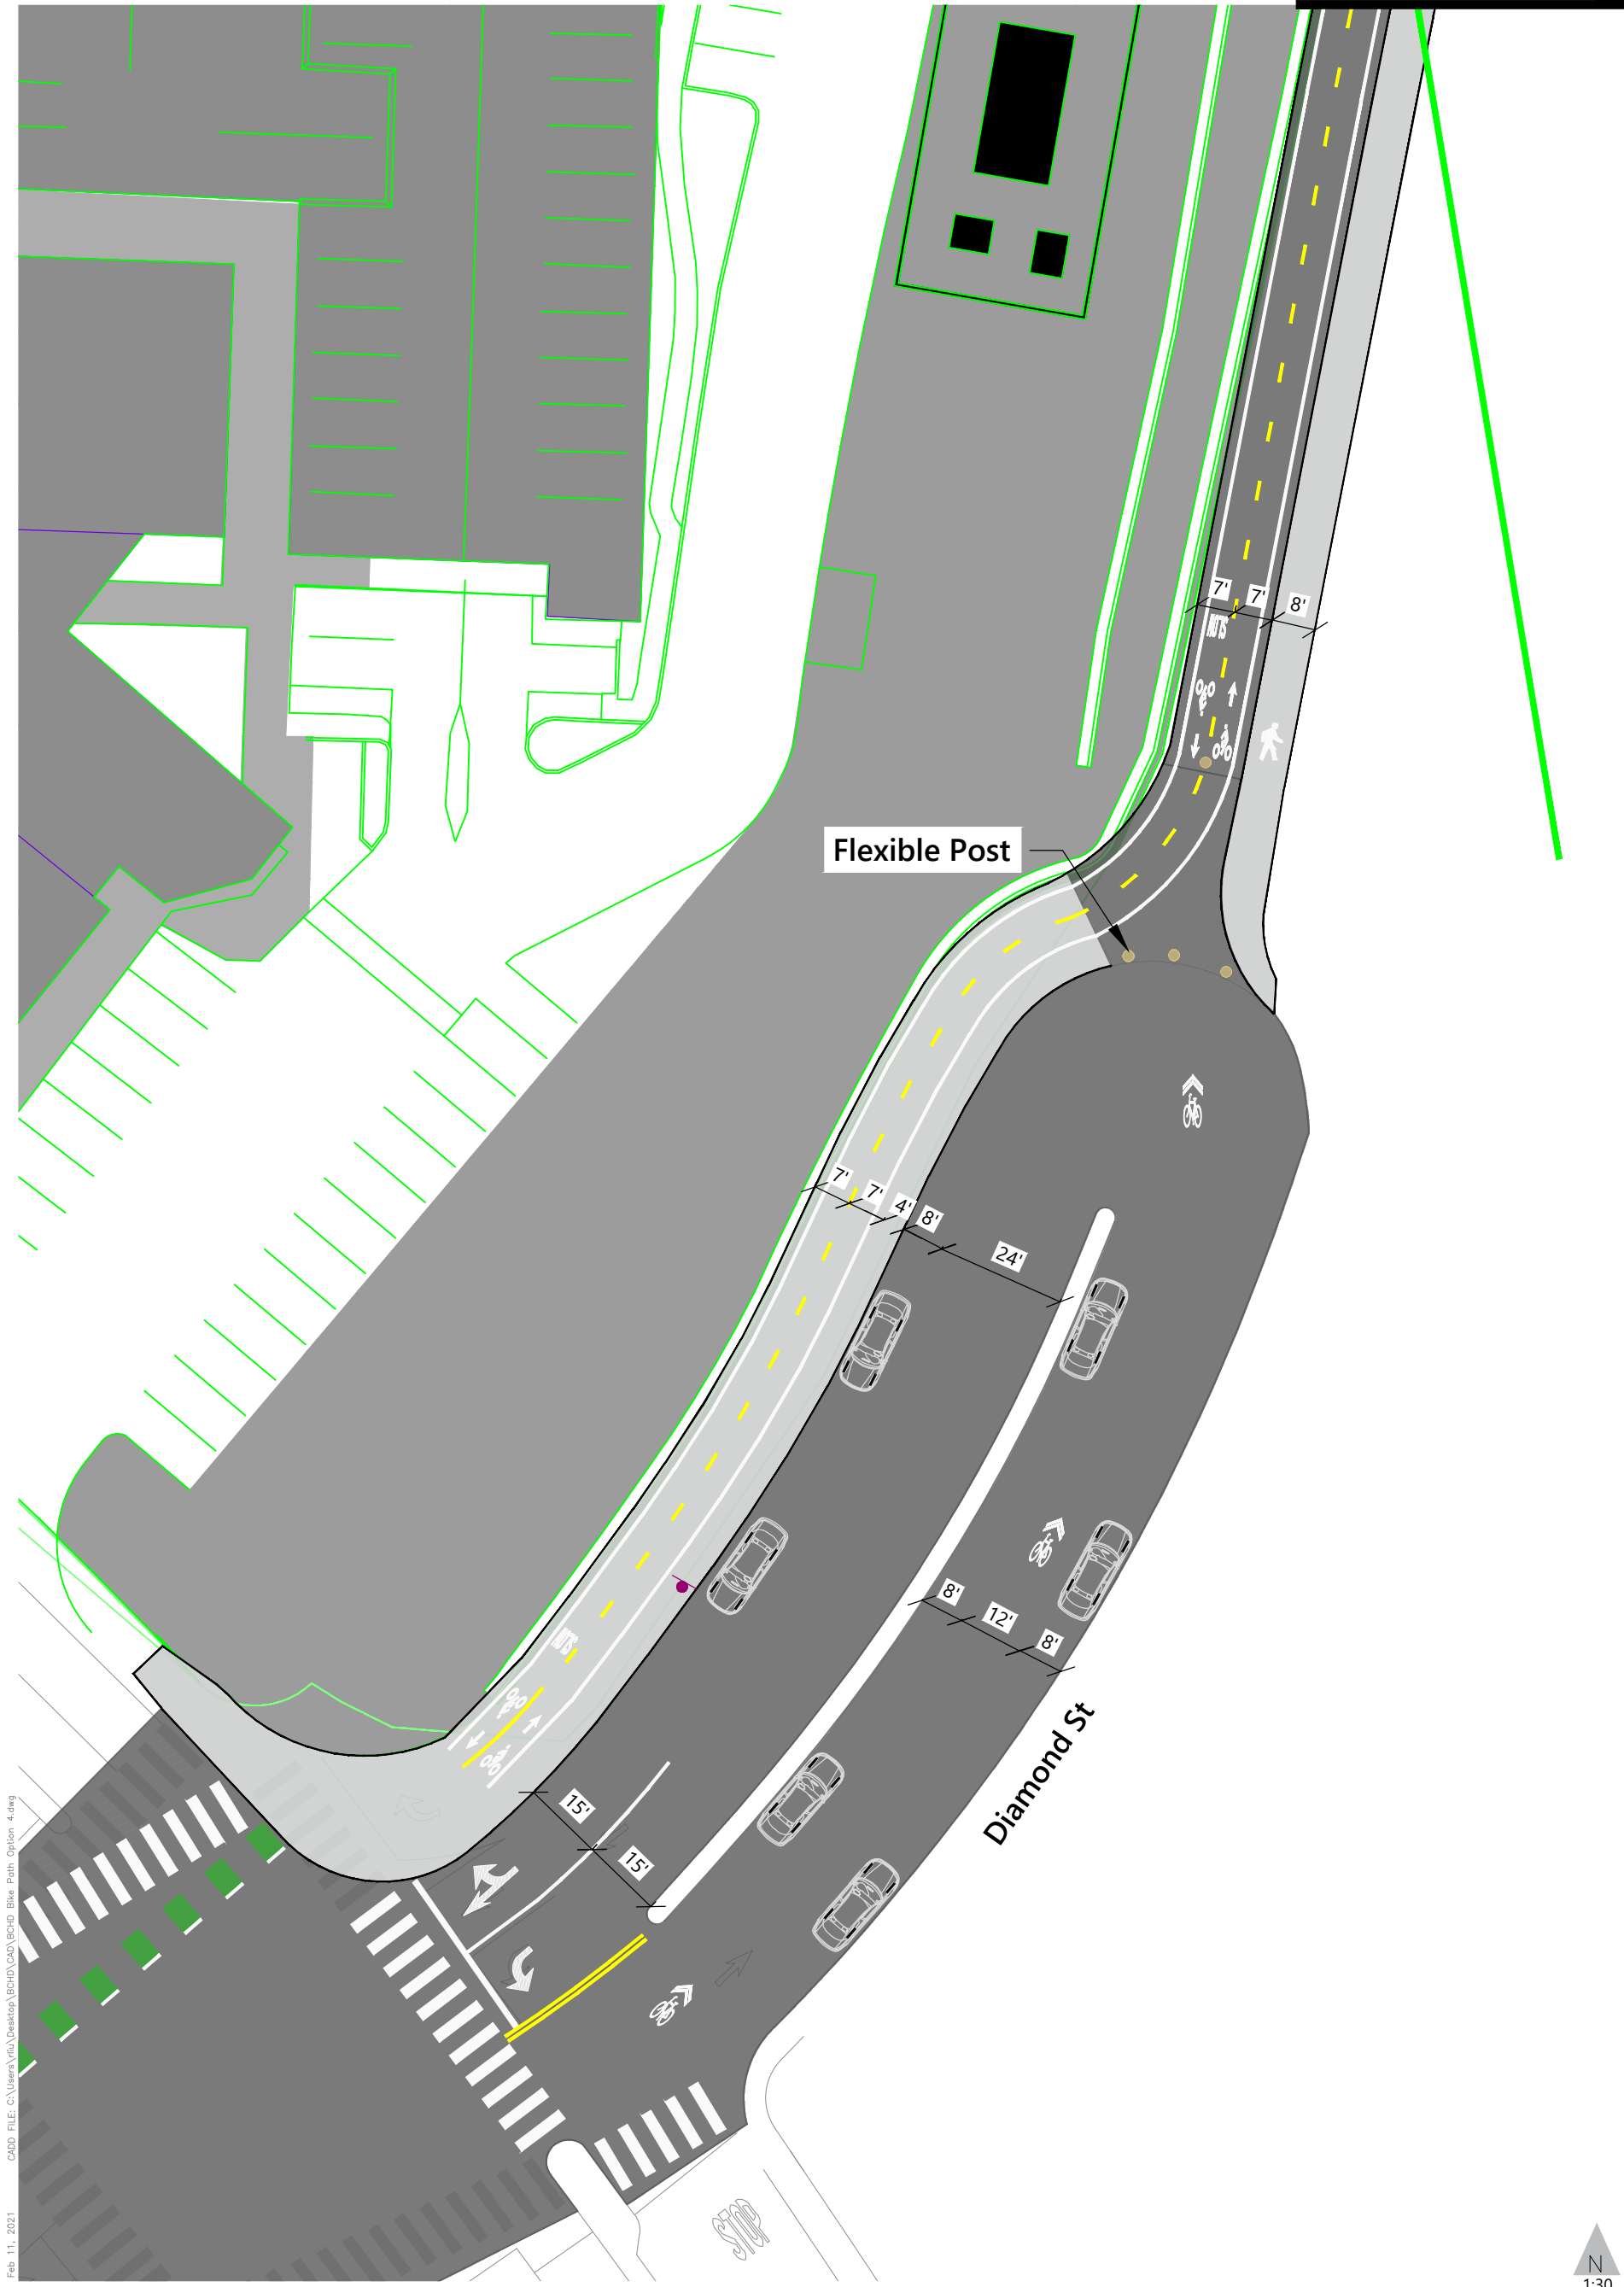

Feb 11, 2021
CADD FILE: C:\Users\vrila\Desktop\BCHD\CAD\BCHD Bike Path Option 4.dwg



CONCEPTUAL - NOT FOR CONSTRUCTION. ADDITIONAL
DETAILED ANALYSIS AND ENGINEERING DESIGN REQUIRED.

Section 4: Diamond St & Prospect Av
Conceptual Bike Path Design - Option 4
Beach Cities Health District Bike Path